



Q3482

8915



8906-8922




152.52



10/2/78



15800587

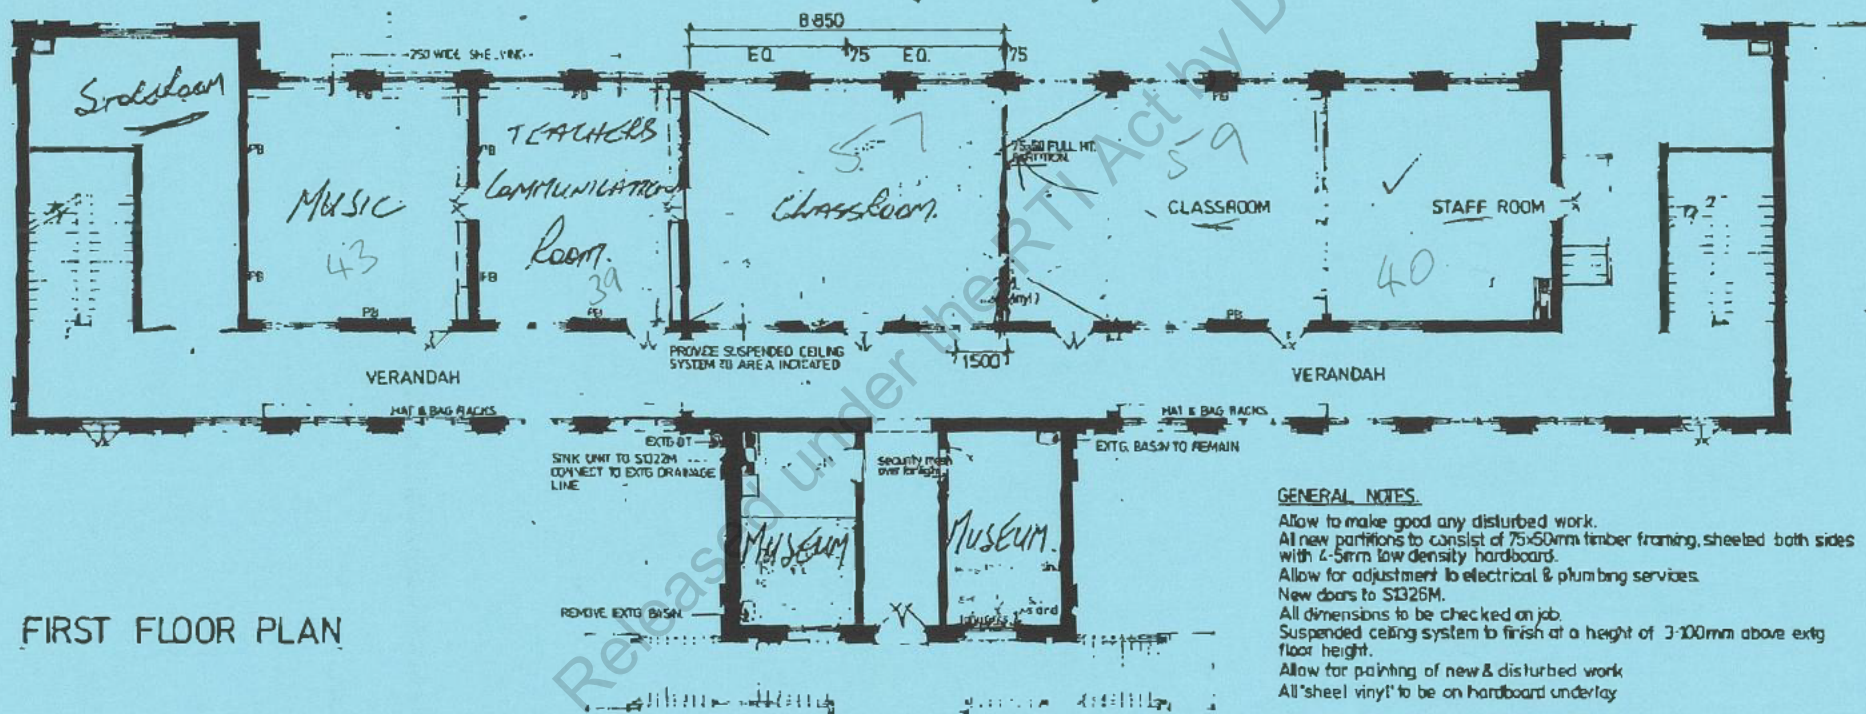

FIRST FLOOR PLAN

FIRST FLR



17

DRAWN: GWR.	DATE: 8-4-80	SCALE: 1:100
CHECKED:		SHEET No.
AUTHORISED FOR ISSUE		DRAWING No. 155 - 1130/1.
ISSUED ARCHITECT		ASSISTANT DIRECTOR (TECHNICAL)
CHIEF ARCHITECT		

DEPARTMENT OF WORKS

ARCHITECTURAL BRANCH

ALLENSTOWN STATE SCHOOL
FIRST FLOOR PLAN
PROPOSED UPGRADING OF ADMINISTRATION.

ROCKHAMPTON FLOODS 1983

13-27
RUN 3

MAG 1198-1197
12.5.83 Est.

5000' ASL

© The State of Queensland 2009
Dept Environment & Resource Management

KODAK SAFETY FILM

KODAK SAFETY FILM