


1 Ground Floor Finishes Plan
Performing Arts Building

Scale 1:100

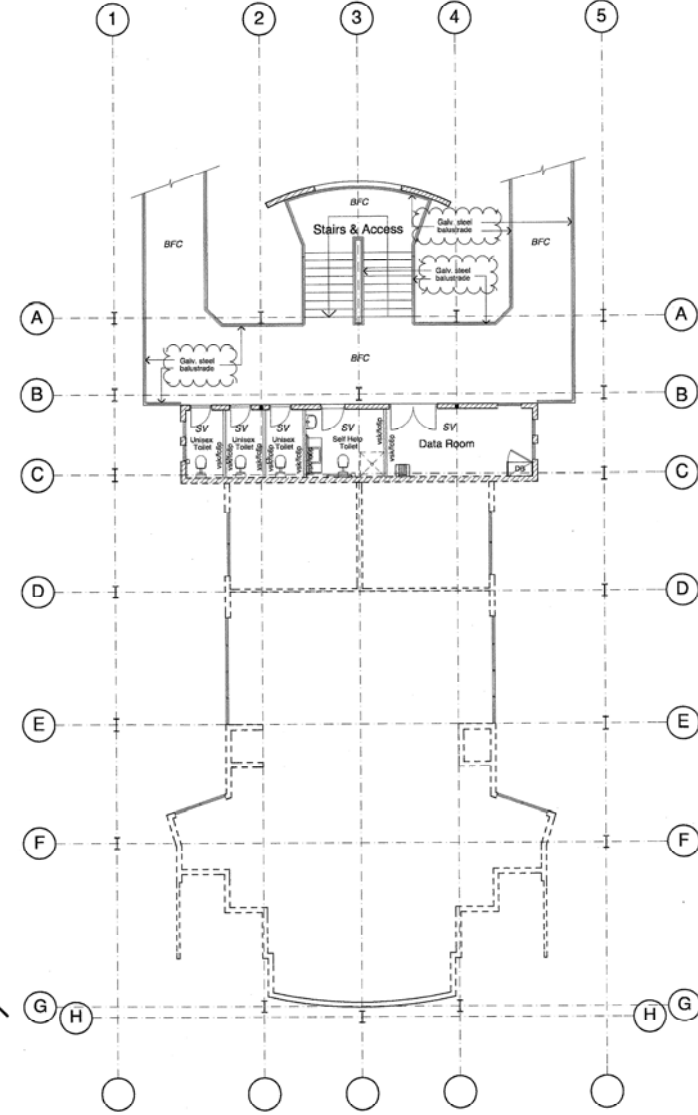

2 First Floor Finishes Plan
Performing Arts Building

Scale 1:100

AMENDMENTS		
Issue	Date	By
A	15.04.07	SRH
B	23.10.07	SRH




Project: PROPOSED PERFORMING ARTS BUILDING
Client: VARSITY COLLEGE ROBINA
Location: Cnr VARSITY PARADE and ASSEMBLY DRIVE ROBINA

Drawing Title: GROUND & FIRST FLOOR FINISHES PLAN



17 SHORT STREET, (P.O. BOX 930), SOUTHPORT, QUEENSLAND, 4215 AUSTRALIA

TELEPHONE: (07) 5532 2044
FACSIMILE: (07) 5532 5127
INTL. TEL: +61 7 5532 2044
E-mail: burbrown@OathNet.com.au
ACN 011 433 237

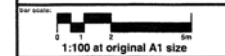

Checked / Date:	date:
approved / Date:	scale:
Project number:	sheet number:
revision:	

VCR 01-719/A PA04 B

printed by BPTON SYSTEMS 08/11/2007